

CORNER RECORD

Document Number 91093E


City of _____

County of MADERA, California

T. 12 S. R. 14 E. M.D.B. & MERIDIAN

ROADS ROAD 6 ALIGN. & AVE 9 ALIGN.

Brief Legal Description NORTHWEST CORNER SECTION 22 1/4

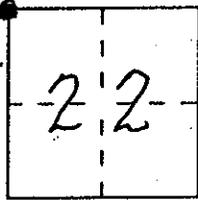

CORNER TYPE

- Government Corner
- Meander
- Rancho
- Date of Survey SEPT. 7, 1993
- Control
- Property
- Other

COORDINATES (Optional)

N. _____
 E. _____
 Zone _____ Datum _____
 Elev. _____

Corner — Left as found Found and tagged Established Reestablished Rebuilt


Identification and type of corner found: Evidence used to identify or procedure used to establish or reestablish the corner:
FOUND 2" IRON PIPE - L.S. 4546 - DOWN 5"

A description of the physical condition of the monument as found and as set or reset: GOOD CONDITION

SURVEYOR'S STATEMENT

This Corner Record was prepared by me or under my direction in conformance with the Land Surveyors' Act on SEPTEMBER 8, 1993.

Signed William O. Gentry (L.S.) or R.E.E. Number 2737

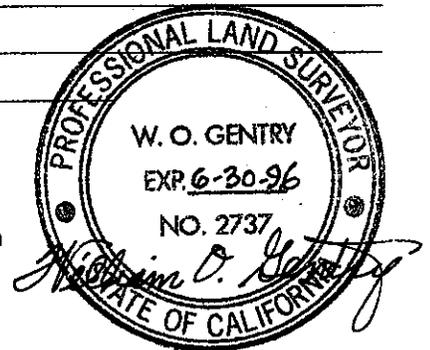

COUNTY SURVEYOR'S STATEMENT

This Corner Record was received Sept. 10 19 93 and examined and filed Sept. 10 19 93.

Signed K. Kell Title ENG. TECH.

County Surveyor's Comment _____



SEPT. 7, 1993:

J.N. 93-049

F.B. 591/8



NOT TO SCALE

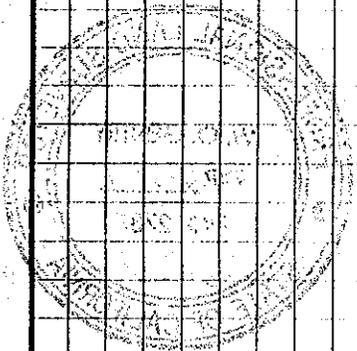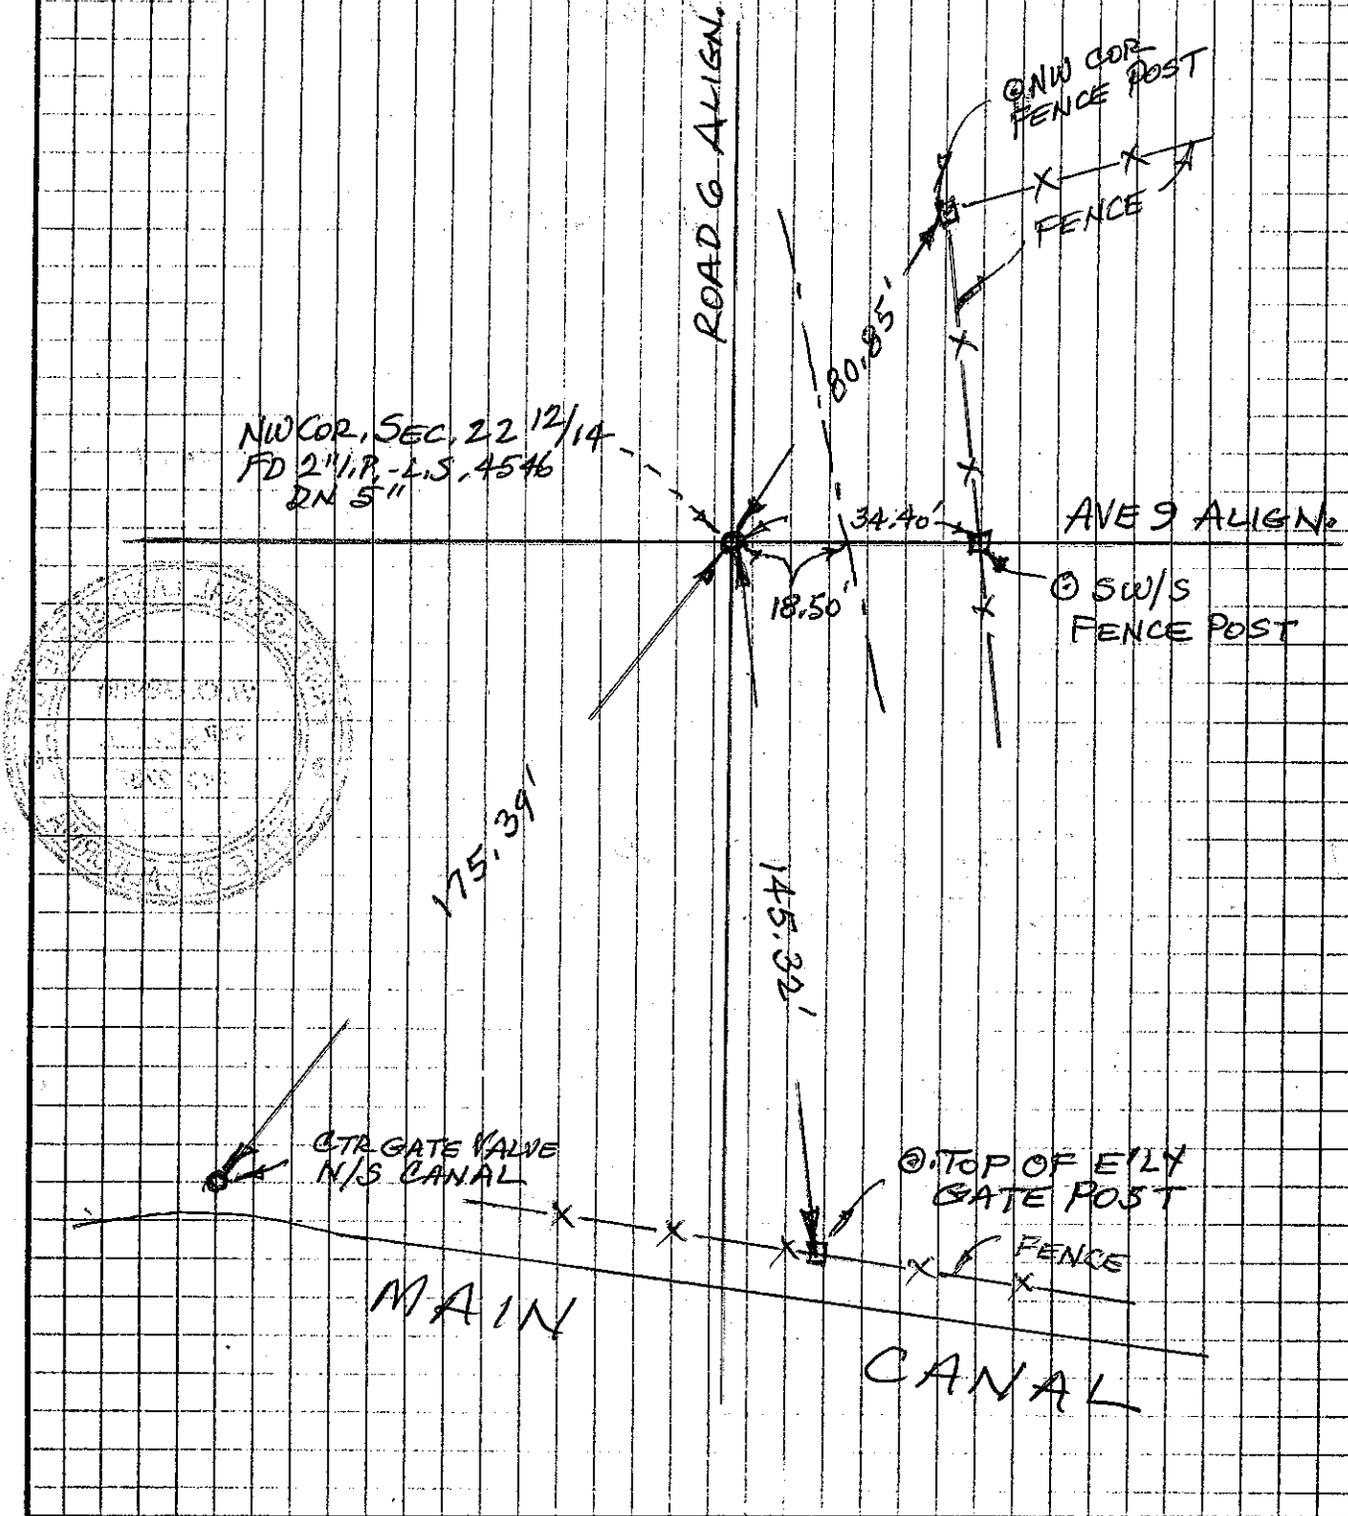

121440040